



Traffic will be prohibited from turning left at this junction.
 Bloxwich High Street and a short section of Stafford Road will be made one-way for southbound traffic only.

Traffic from this junction can turn right or go straight-ahead.


Key

- Movement permitted
- Movement permitted with warnings
- Movement prohibited

Note: The traffic management plans shown are drafts only and may be subject to minor changes as construction work progresses

ILLUSTRATIVE ONLY

DRAFT

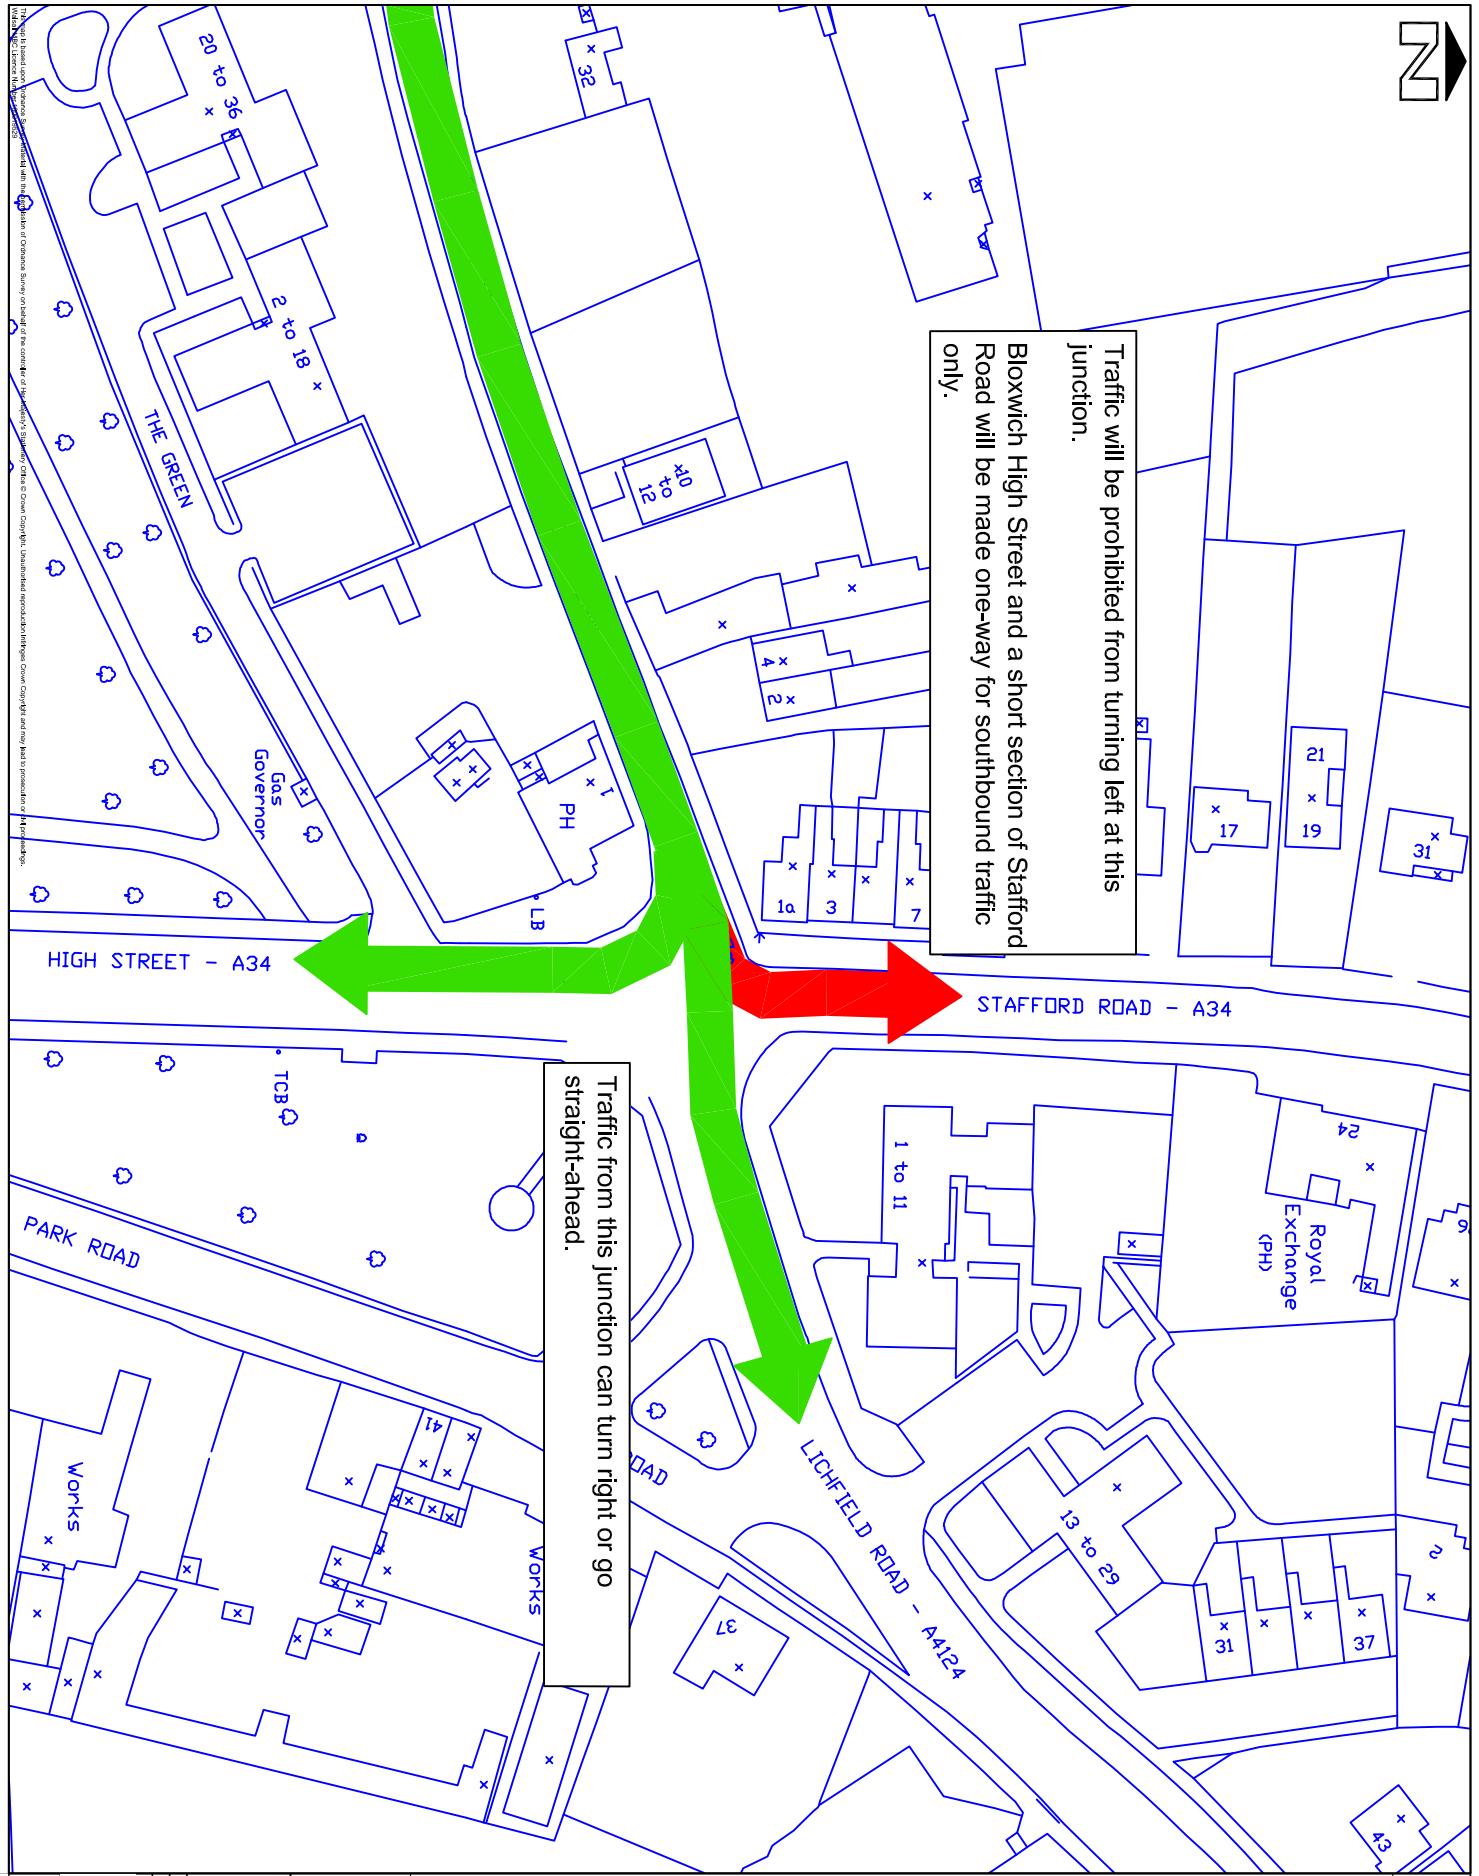

Project:		Red Route - A34 (north)
Title:		Summer Holiday Diversion A34+A4124 Stafford Road/Bell Lane Drawing 9
Date:	2010	Scale: 1:1000
Author:	CAJ	Check:
Walsall Council		
No.:		Rev: